



BLDG-A

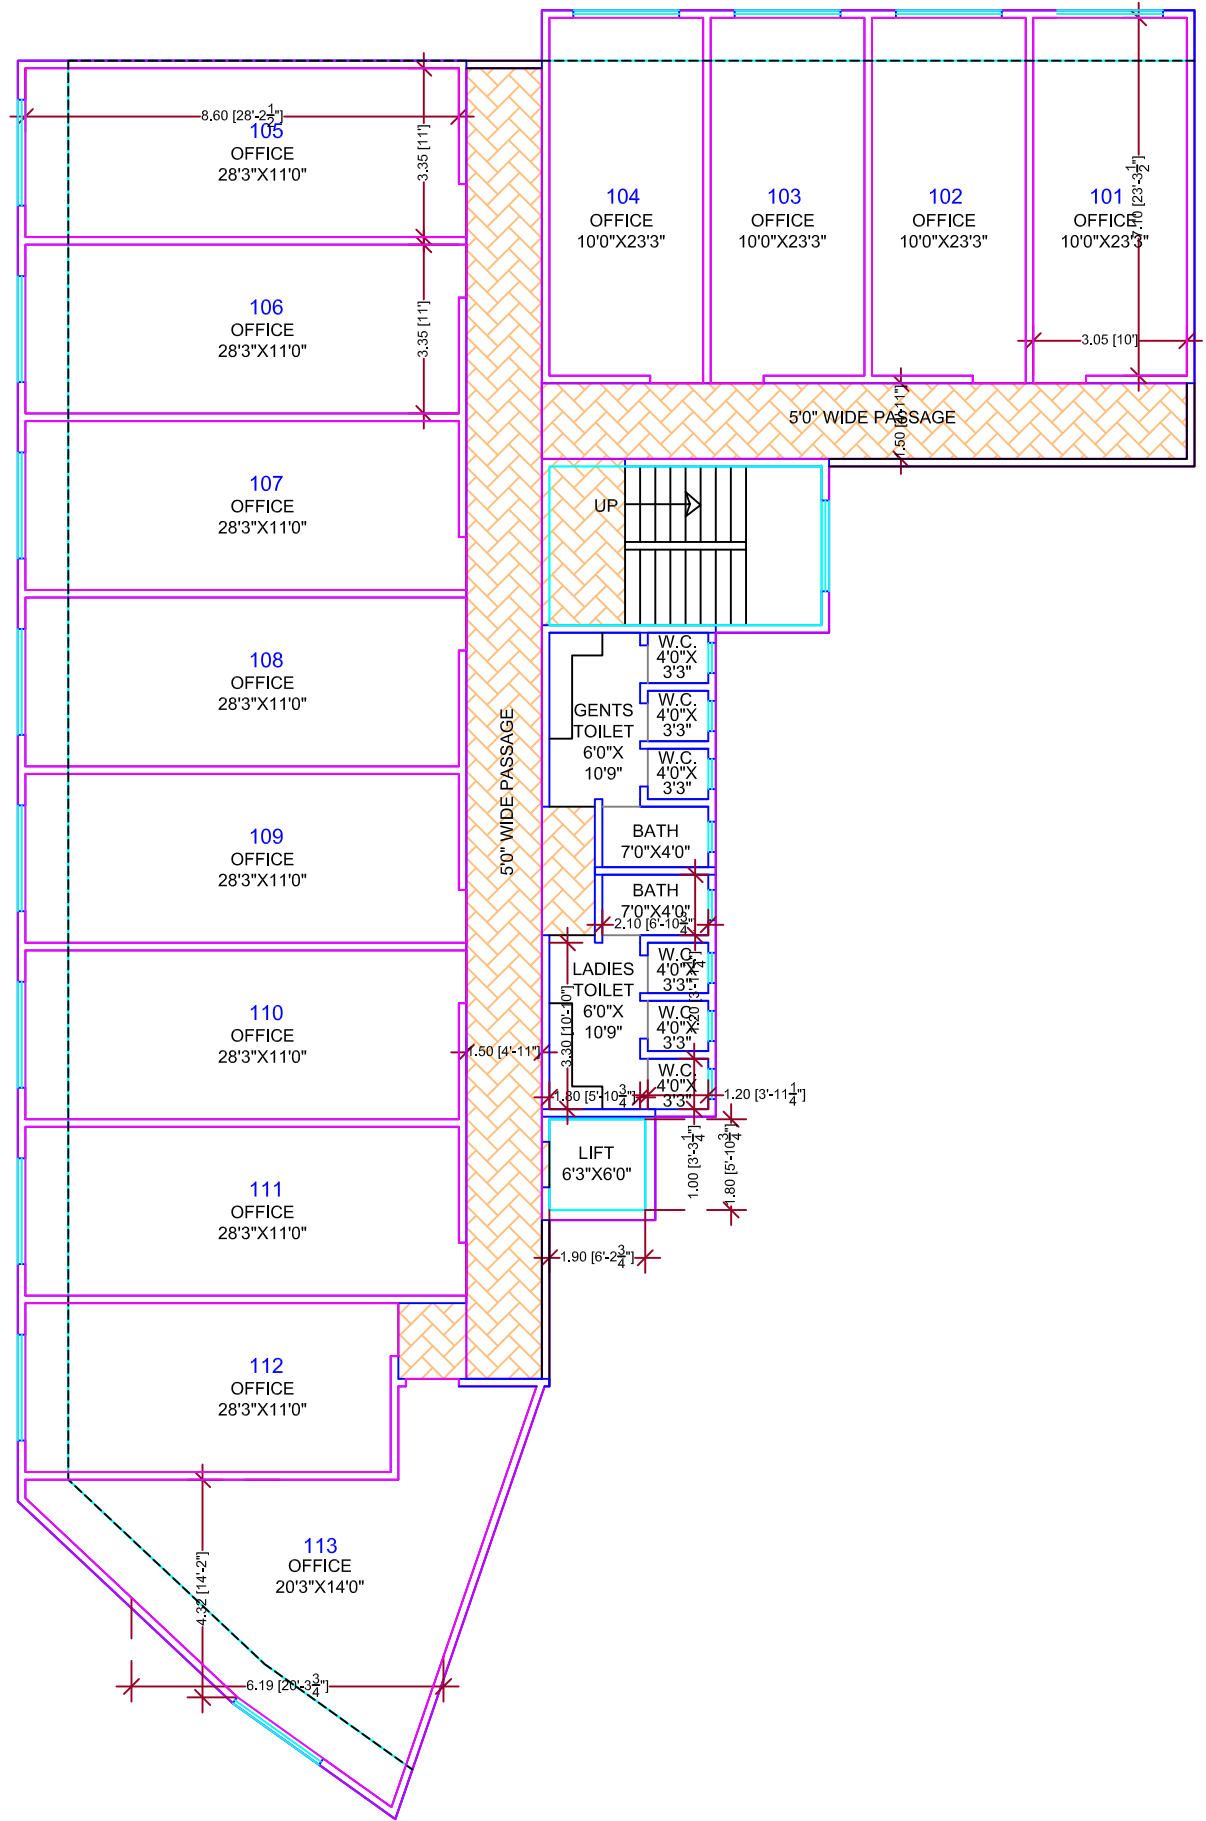

FIRST FLOOR PLAN

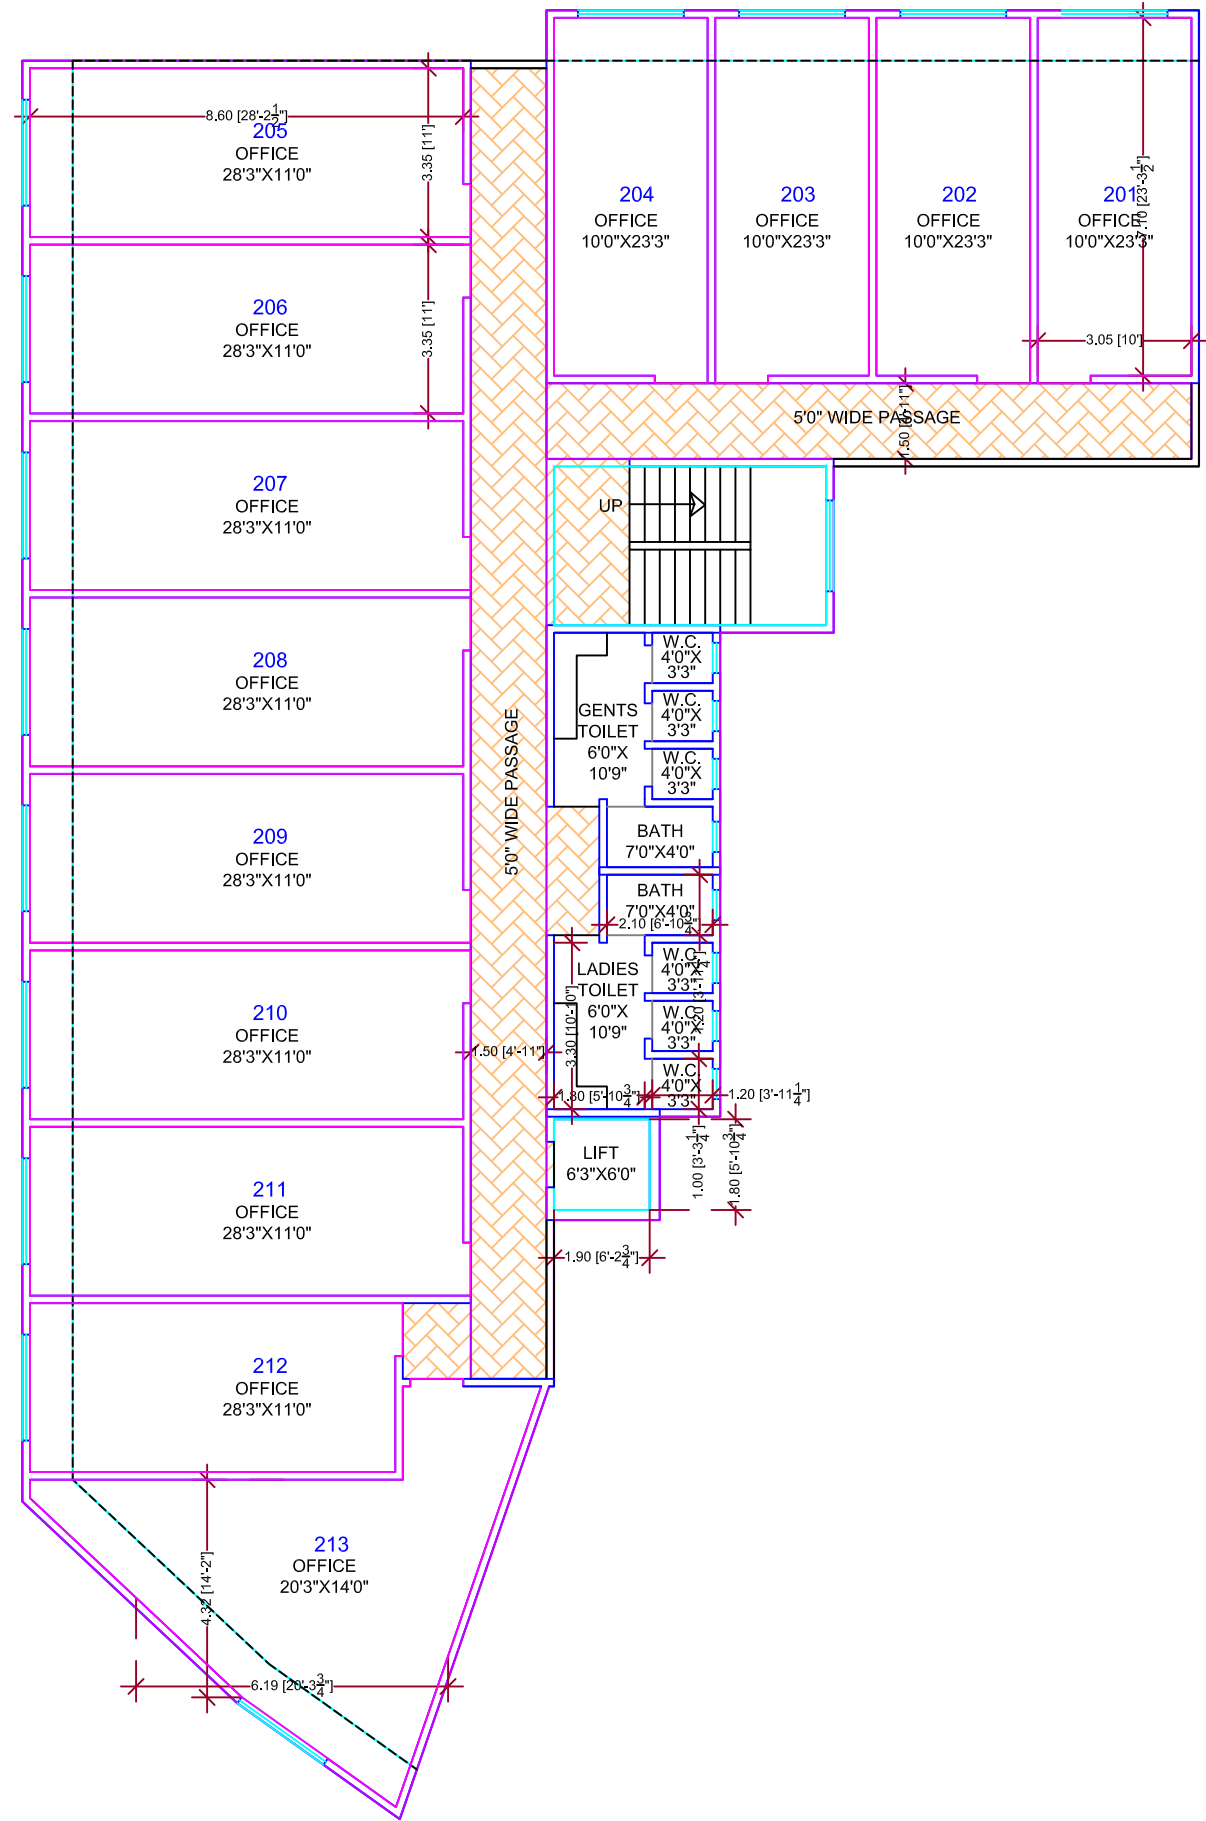

SECOND FLOOR PLAN